



NAME OF INFRASTRUCTURE	TYPE OF CONCESSION
1 EXPERIENCE SPACE	LEASE
2 PUBLIC TOILETS	LICENCE
3 EXHIBITION SPACE	LEASE
4 PLANT DECK	LEASE
5 WASTE TREATMENT PLANT, 4x TANKS, 2x FIELDS, NEW 1x WASTE WATER PUMP STATION	LEASE
6 POTABLE WATER PLANT, BLACK BOX AND 1x POTABLE WATER TANK	LEASE
7 FIRE RESERVE TANKS 3x	LEASE
8 STORMWATER CULVERTS (UNDER LINK BRIDGE) 1x	EASEMENT
9 POTABLE WATER MAIN PIPELINE (UNDERGROUND)	EASEMENT
10 WATER SUPPLY TO FIRE HYDRANT PIPELINE (UNDERGROUND)	EASEMENT
11 WATER SUPPLY TO DRINKING FOUNTAIN PIPELINE (UNDERGROUND)	EASEMENT
12 WASTE WATER MAIN PIPE (UNDERGROUND)	EASEMENT
13 ACCESS ROAD	EASEMENT
14 SWITCHBOARD BOX (LARGE GREEN BOX NEAR EXHIBITION SPACE)	LEASE
15 POWER CABLES (UNDERGROUND)	EASEMENT

Rev	Issue Name	Date

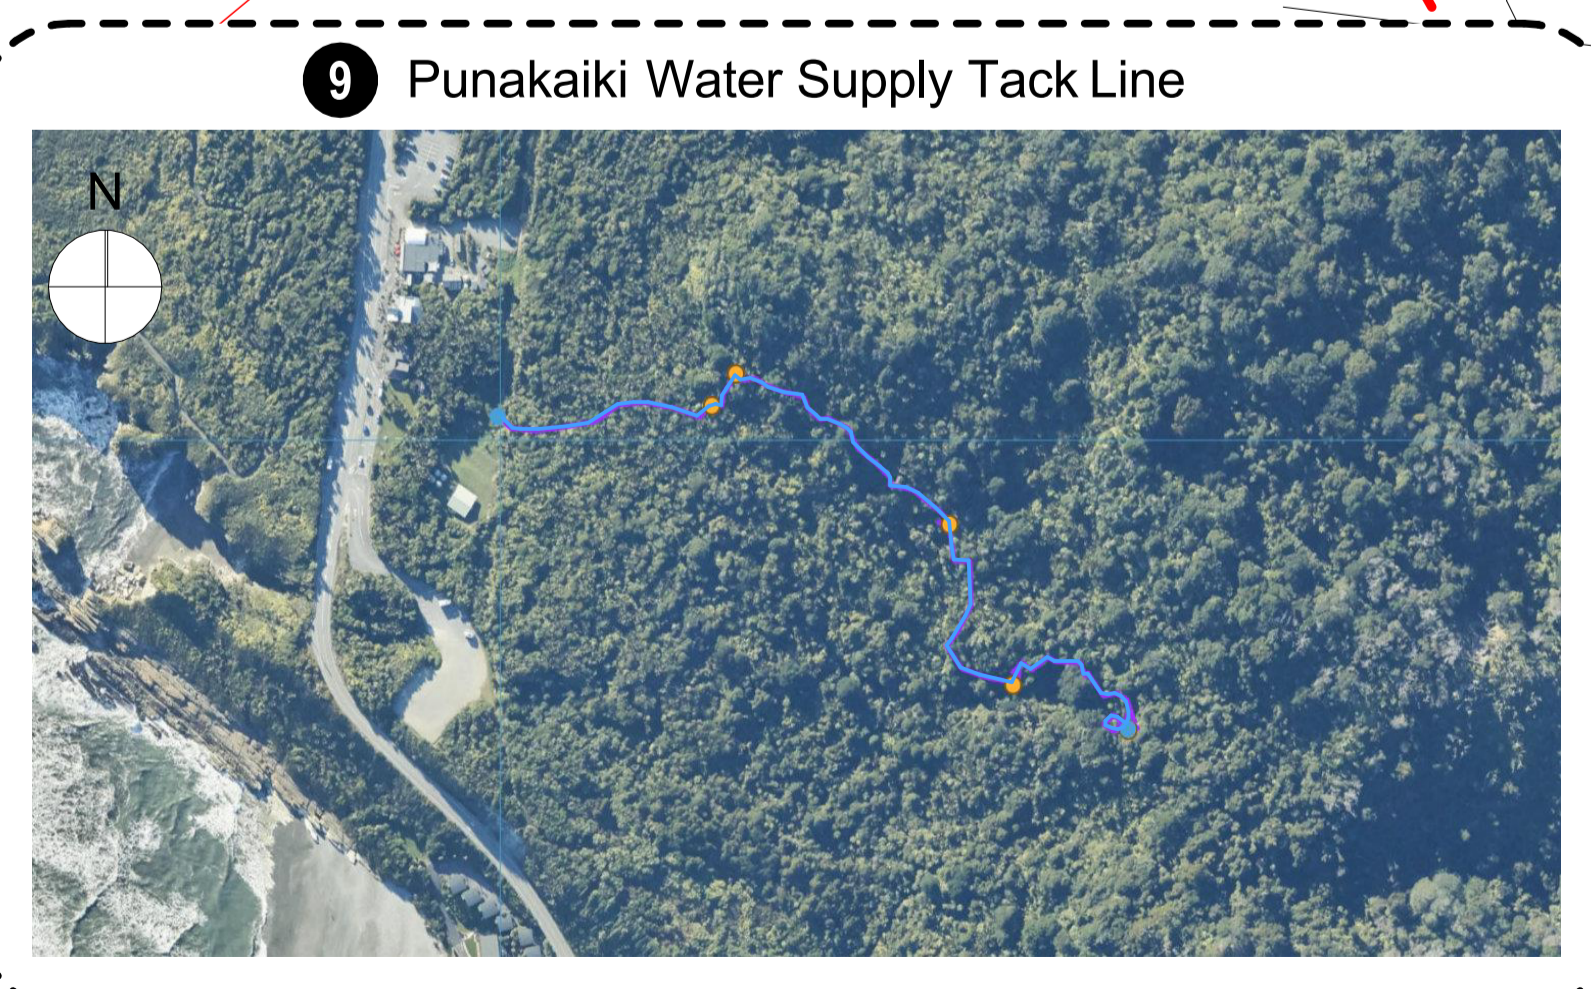

9 Punakaiki Water Supply Tack Line

WATER SUPPLY LINE CONTINUES AS PER AERIAL IMAGE "PUNAKAIKI WATER SUPPLY TACK LINE" TO BOTTOM LEFT CORNER OF PAGE



SHEPPARD & ROUT

SHEPPARD & ROUT ARCHITECTS LTD  
 m PO Box 2426, Christchurch 8140  
 p 104 Salisbury Street, Christchurch 8013  
 t +64 3 366 1562  
 e admin@sheppardandrou.com  
 w www.sheppardandrou.com

PROJECT: DOC DOLOMITE POINT PUNAKAIKI WEST COAST

DRAWING: CONCESSION PLANS MASTERPLAN

DATE: 28 MARCH 2024

SCALE: 1:250 (1/2 SCALE @ A3)

DRAWN: S&R

DRAWING STATUS: FOR INFORMATION  FOR CONSTRUCTION

JOB: 2527 SHEET: .2